
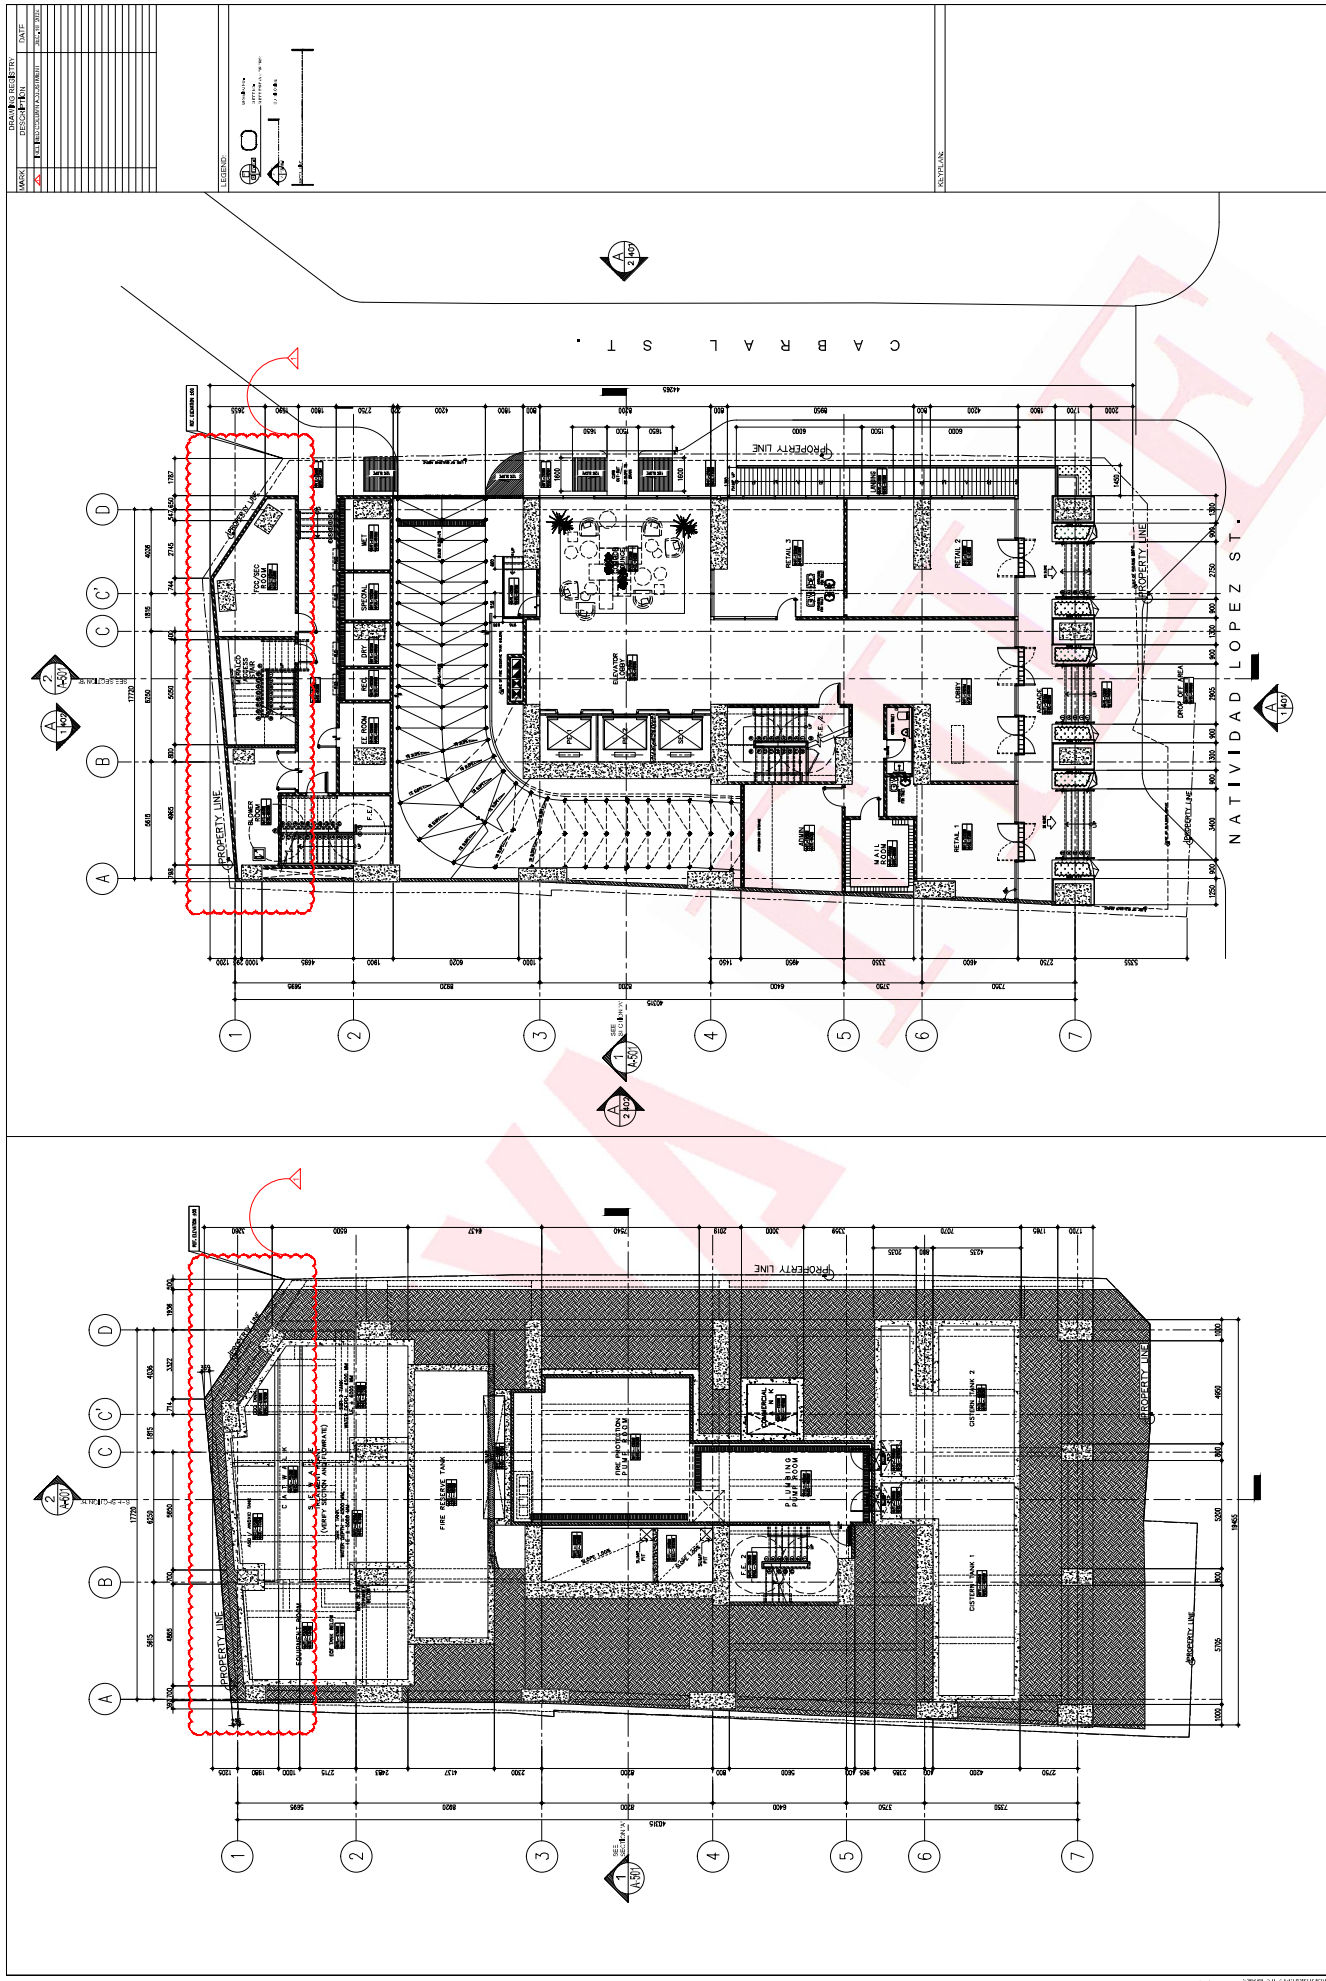


[illegible]

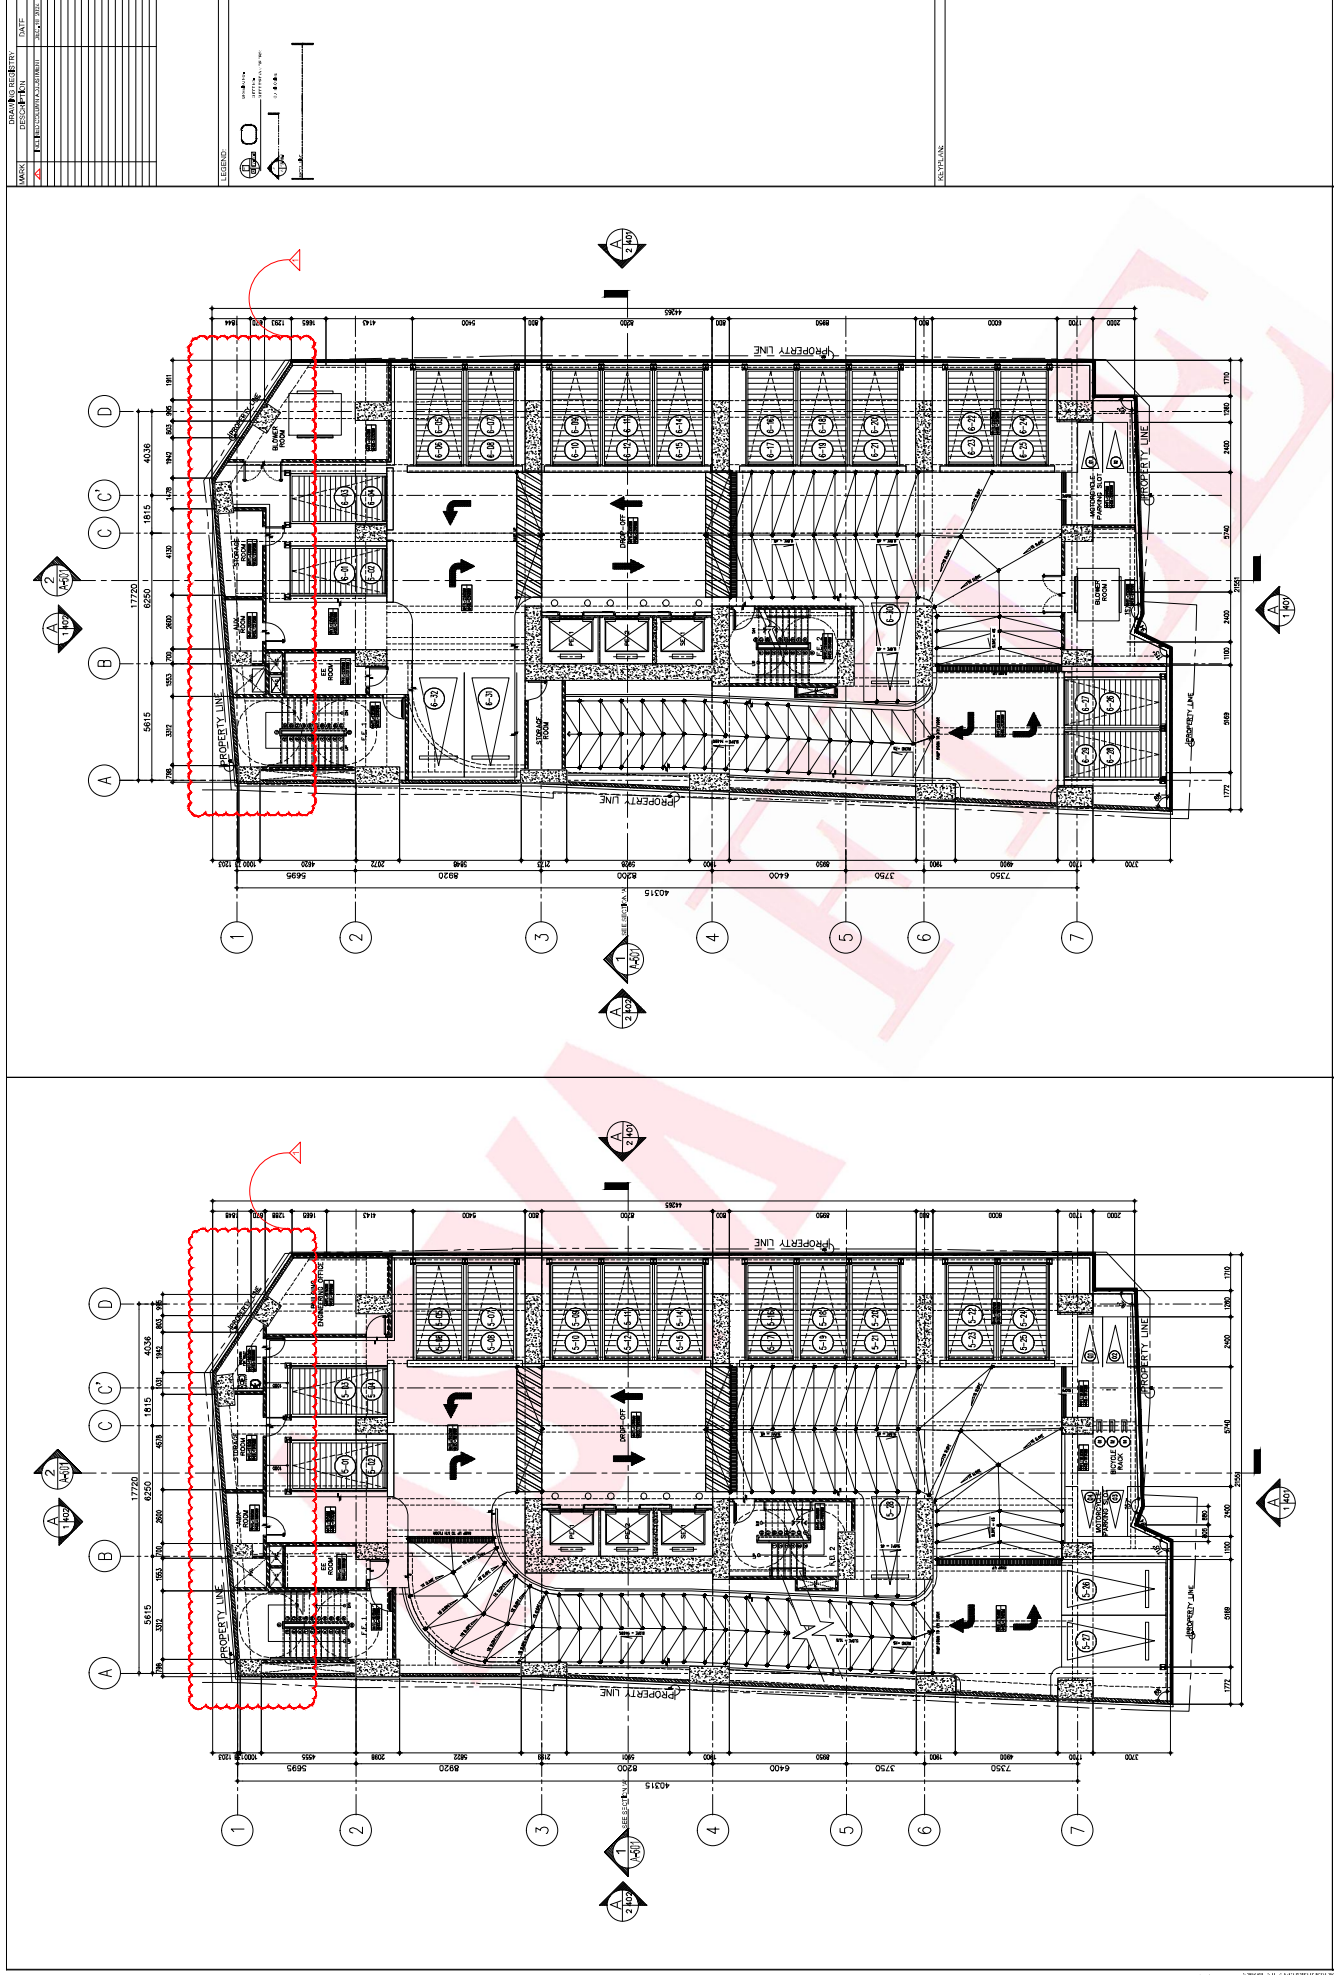

1 5TH FLOOR PLAN
A 304 SCALE: 1"=100' MTS

2 6TH FLOOR PLAN
A 304 SCALE: 1:100 MTS

SEAL	NOTE	DESIGNER	STRUCTURAL ENGINEER	SANITARY ENGINEER	FIRE PRO ENGINEER	ELECTRICAL ENGINEER	MECHANICAL ENGINEER	PROJECT TITLE AND LOCATION	LAND OWNER & DEVELOPER	SHEET NO.	5TH & 6TH FLOOR PLAN


